


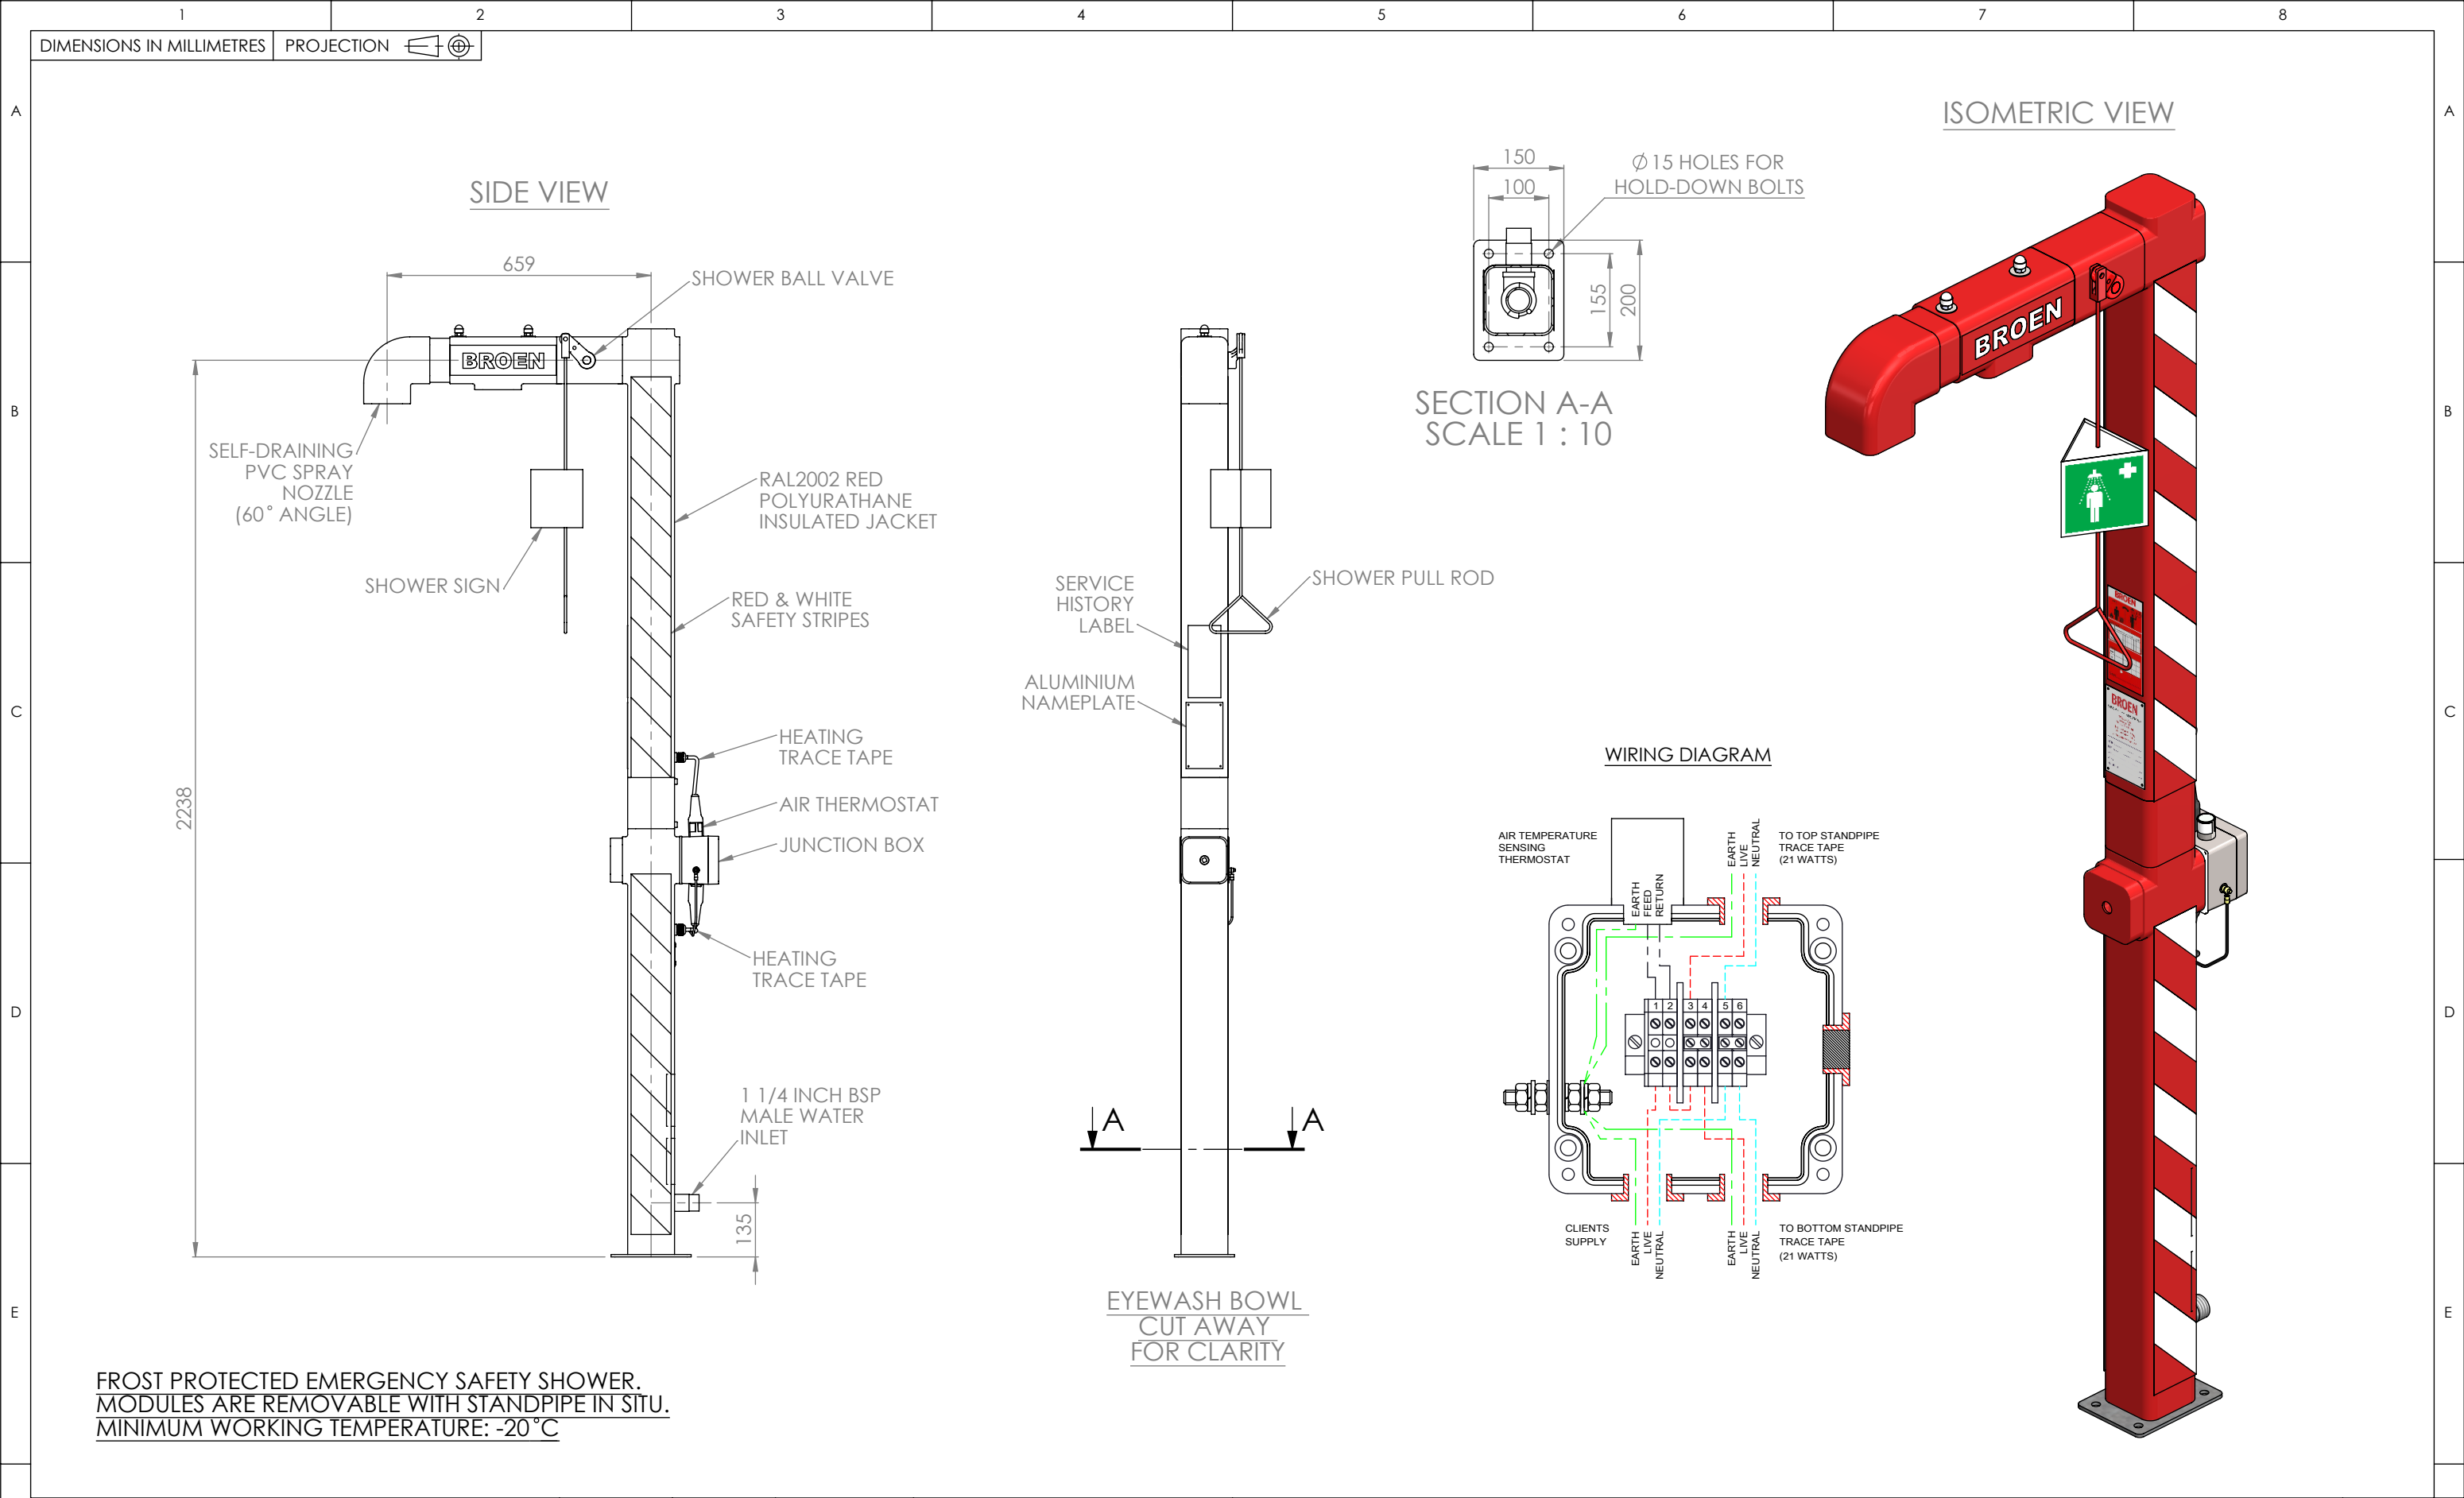

BROEN-LAB

BROEN A/S
Skovvej 30, DK-5610 Assens,
T: +45 6471 2095 F: +45 6471 2476
E: broen@broen.com W: www.broen.com

NAME	DATE	DEBUR AND BREAK SHARP EDGES
DRAWN: S.W.	16/05/13	DIMENSIONS ARE IN MILLIMETRES UNLESS SPECIFIED OTHERWISE
CHECKED: A.L.	16/05/13	TOLERANCES: LINEAR: ANGULAR:
APPROVED: A.L.	16/05/13	SCALE:1:20
MATERIAL: STAINLESS STEEL		DO NOT SCALE OFF DRAWING

TITLE: OUTDOOR EMERGENCY SAFETY SHOWER SUITABLE FOR FLAMEPROOF AREAS. SUPPLY VOLTAGE 230V, 50 OR 60 HZ.			REVISION A
FINISH: CLEAN	SHEET 1 OF 1	DWG NO. H7210021000221	A3