


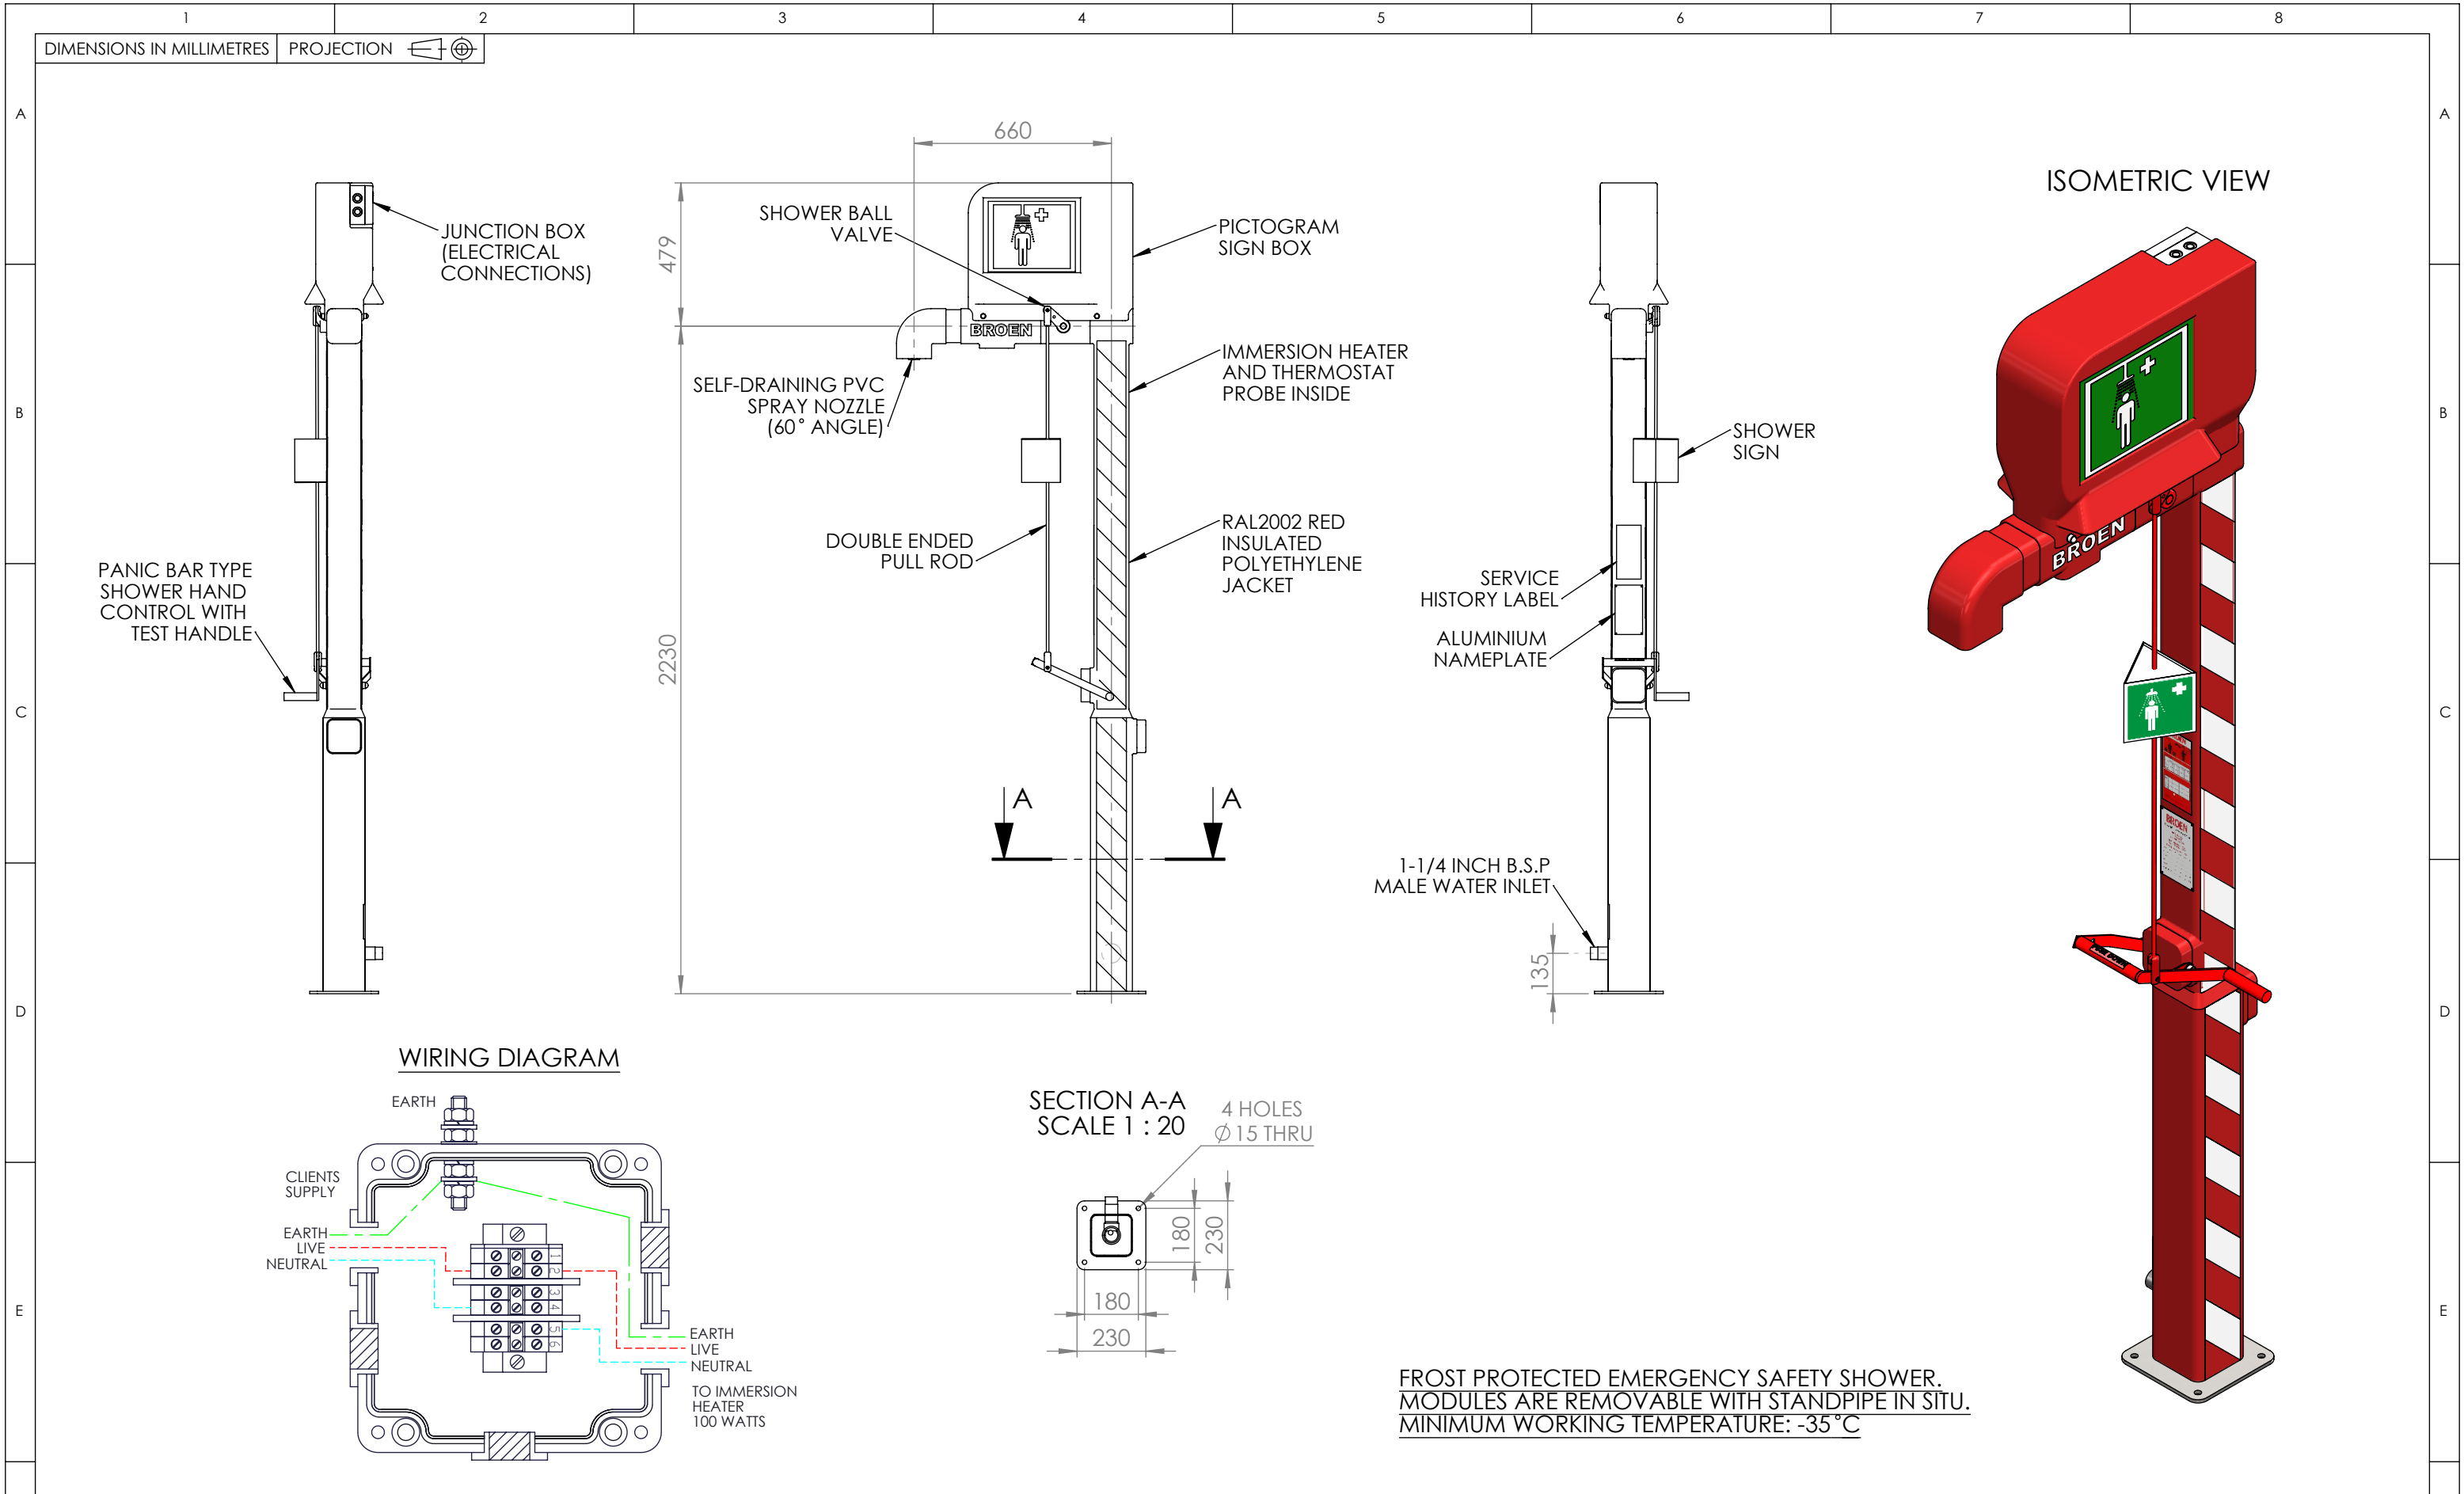

BROEN-LAB

BROEN A/S
Skovvej 30, DK-5610 Assens,
T: +45 6471 2095 F: +45 6471 2476
E: broen@broen.com W: www.broen.com

NAME	DATE
DRAWN: S.W.	29/10/12
CHECKED: A.L.	30/10/12
APPROVED: A.L.	30/10/12
MATERIAL:	
STAINLESS STEEL	

DEBUR AND BREAK SHARP EDGES
DIMENSIONS ARE IN MILLIMETRES UNLESS SPECIFIED OTHERWISE
TOLERANCES: LINEAR: ANGULAR:
SCALE:1:15
DO NOT SCALE OFF DRAWING

TITLE:
OUTDOOR EMERGENCY SAFETY SHOWER
SUITABLE FOR FLAMEPROOF AREAS. SUPPLY VOLTAGE 230V, 50 OR 60 HZ.

FINISH: CLEAN	SHEET 1 OF 1	DWG NO. H7210011000241
------------------	--------------	---------------------------

REVISION
A
A3