


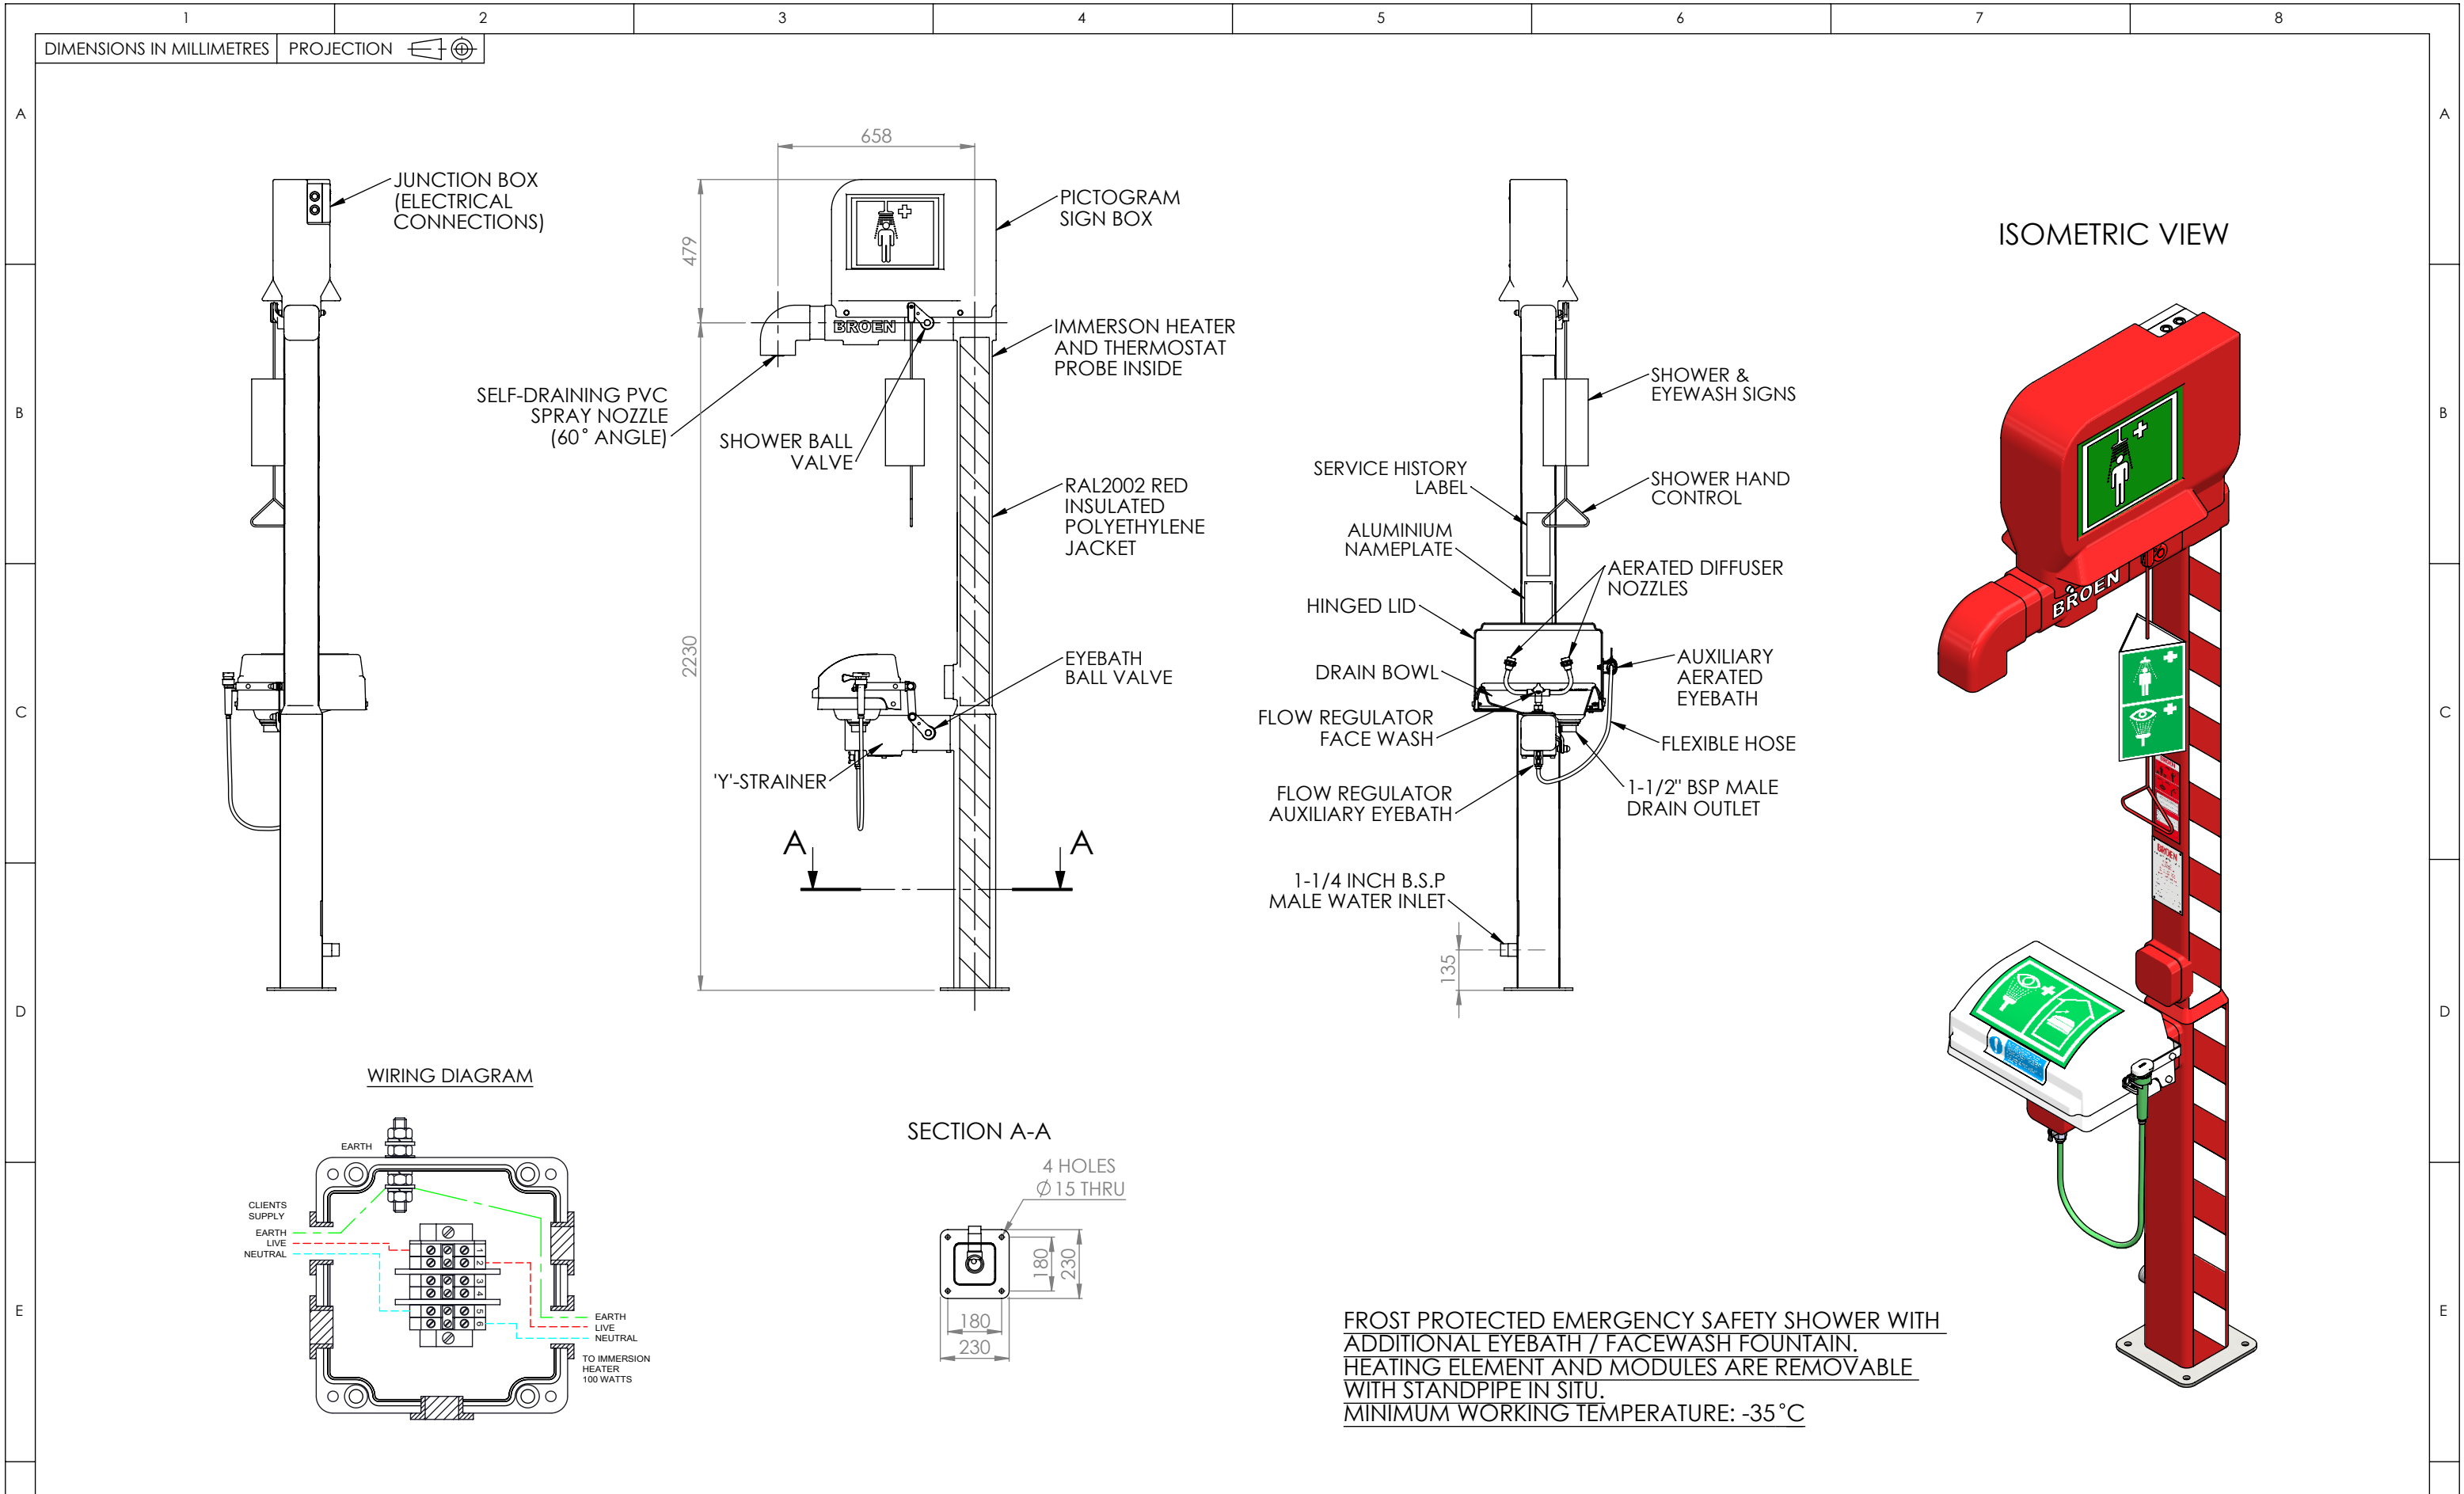

BROEN-LAB BROEN-LAB A/S Drejervænget 2, DK-5610 Assens, T: +45 6376 6376 F: +45 6471 2476 -E: lab@broen-lab.com W: broen-lab.com			NAME	DATE	DEBUR AND BREAK SHARP EDGES		TITLE: OUTDOOR EMERGENCY SAFETY SHOWER WITH EYEBATH / FACEWASH FOUNTAIN. SUITABLE FOR FLAMEPROOF AREAS. SUPPLY VOLTAGE 230V, 50 OR 60 HZ.			REVISION	
	DRAWN:		S.W.	30/10/12	DIMENSIONS ARE IN MILLIMETRES UNLESS SPECIFIED OTHERWISE					A	
	CHECKED:		A.L.	31/10/12	TOLERANCES: LINEAR: ANGULAR:						
	APPROVED:		A.L.	31/10/12	SCALE:1:20		FINISH: CLEAN	SHEET 1 OF 1	DWG NO. H7410011000241	A3	
	MATERIAL: STAINLESS STEEL										
							DO NOT SCALE OFF DRAWING				
1		2		3							